



H:\CADD\DATA\7607.1\SURVEY\TOPO1.DWG

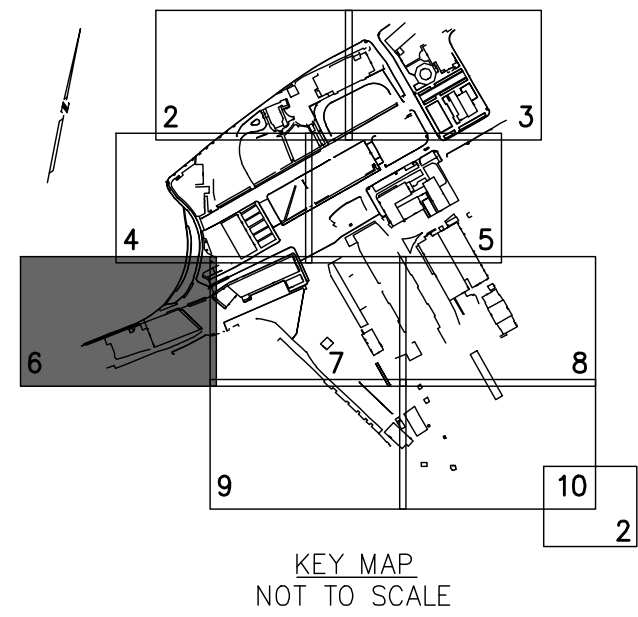

KEY MAP
NOT TO SCALE

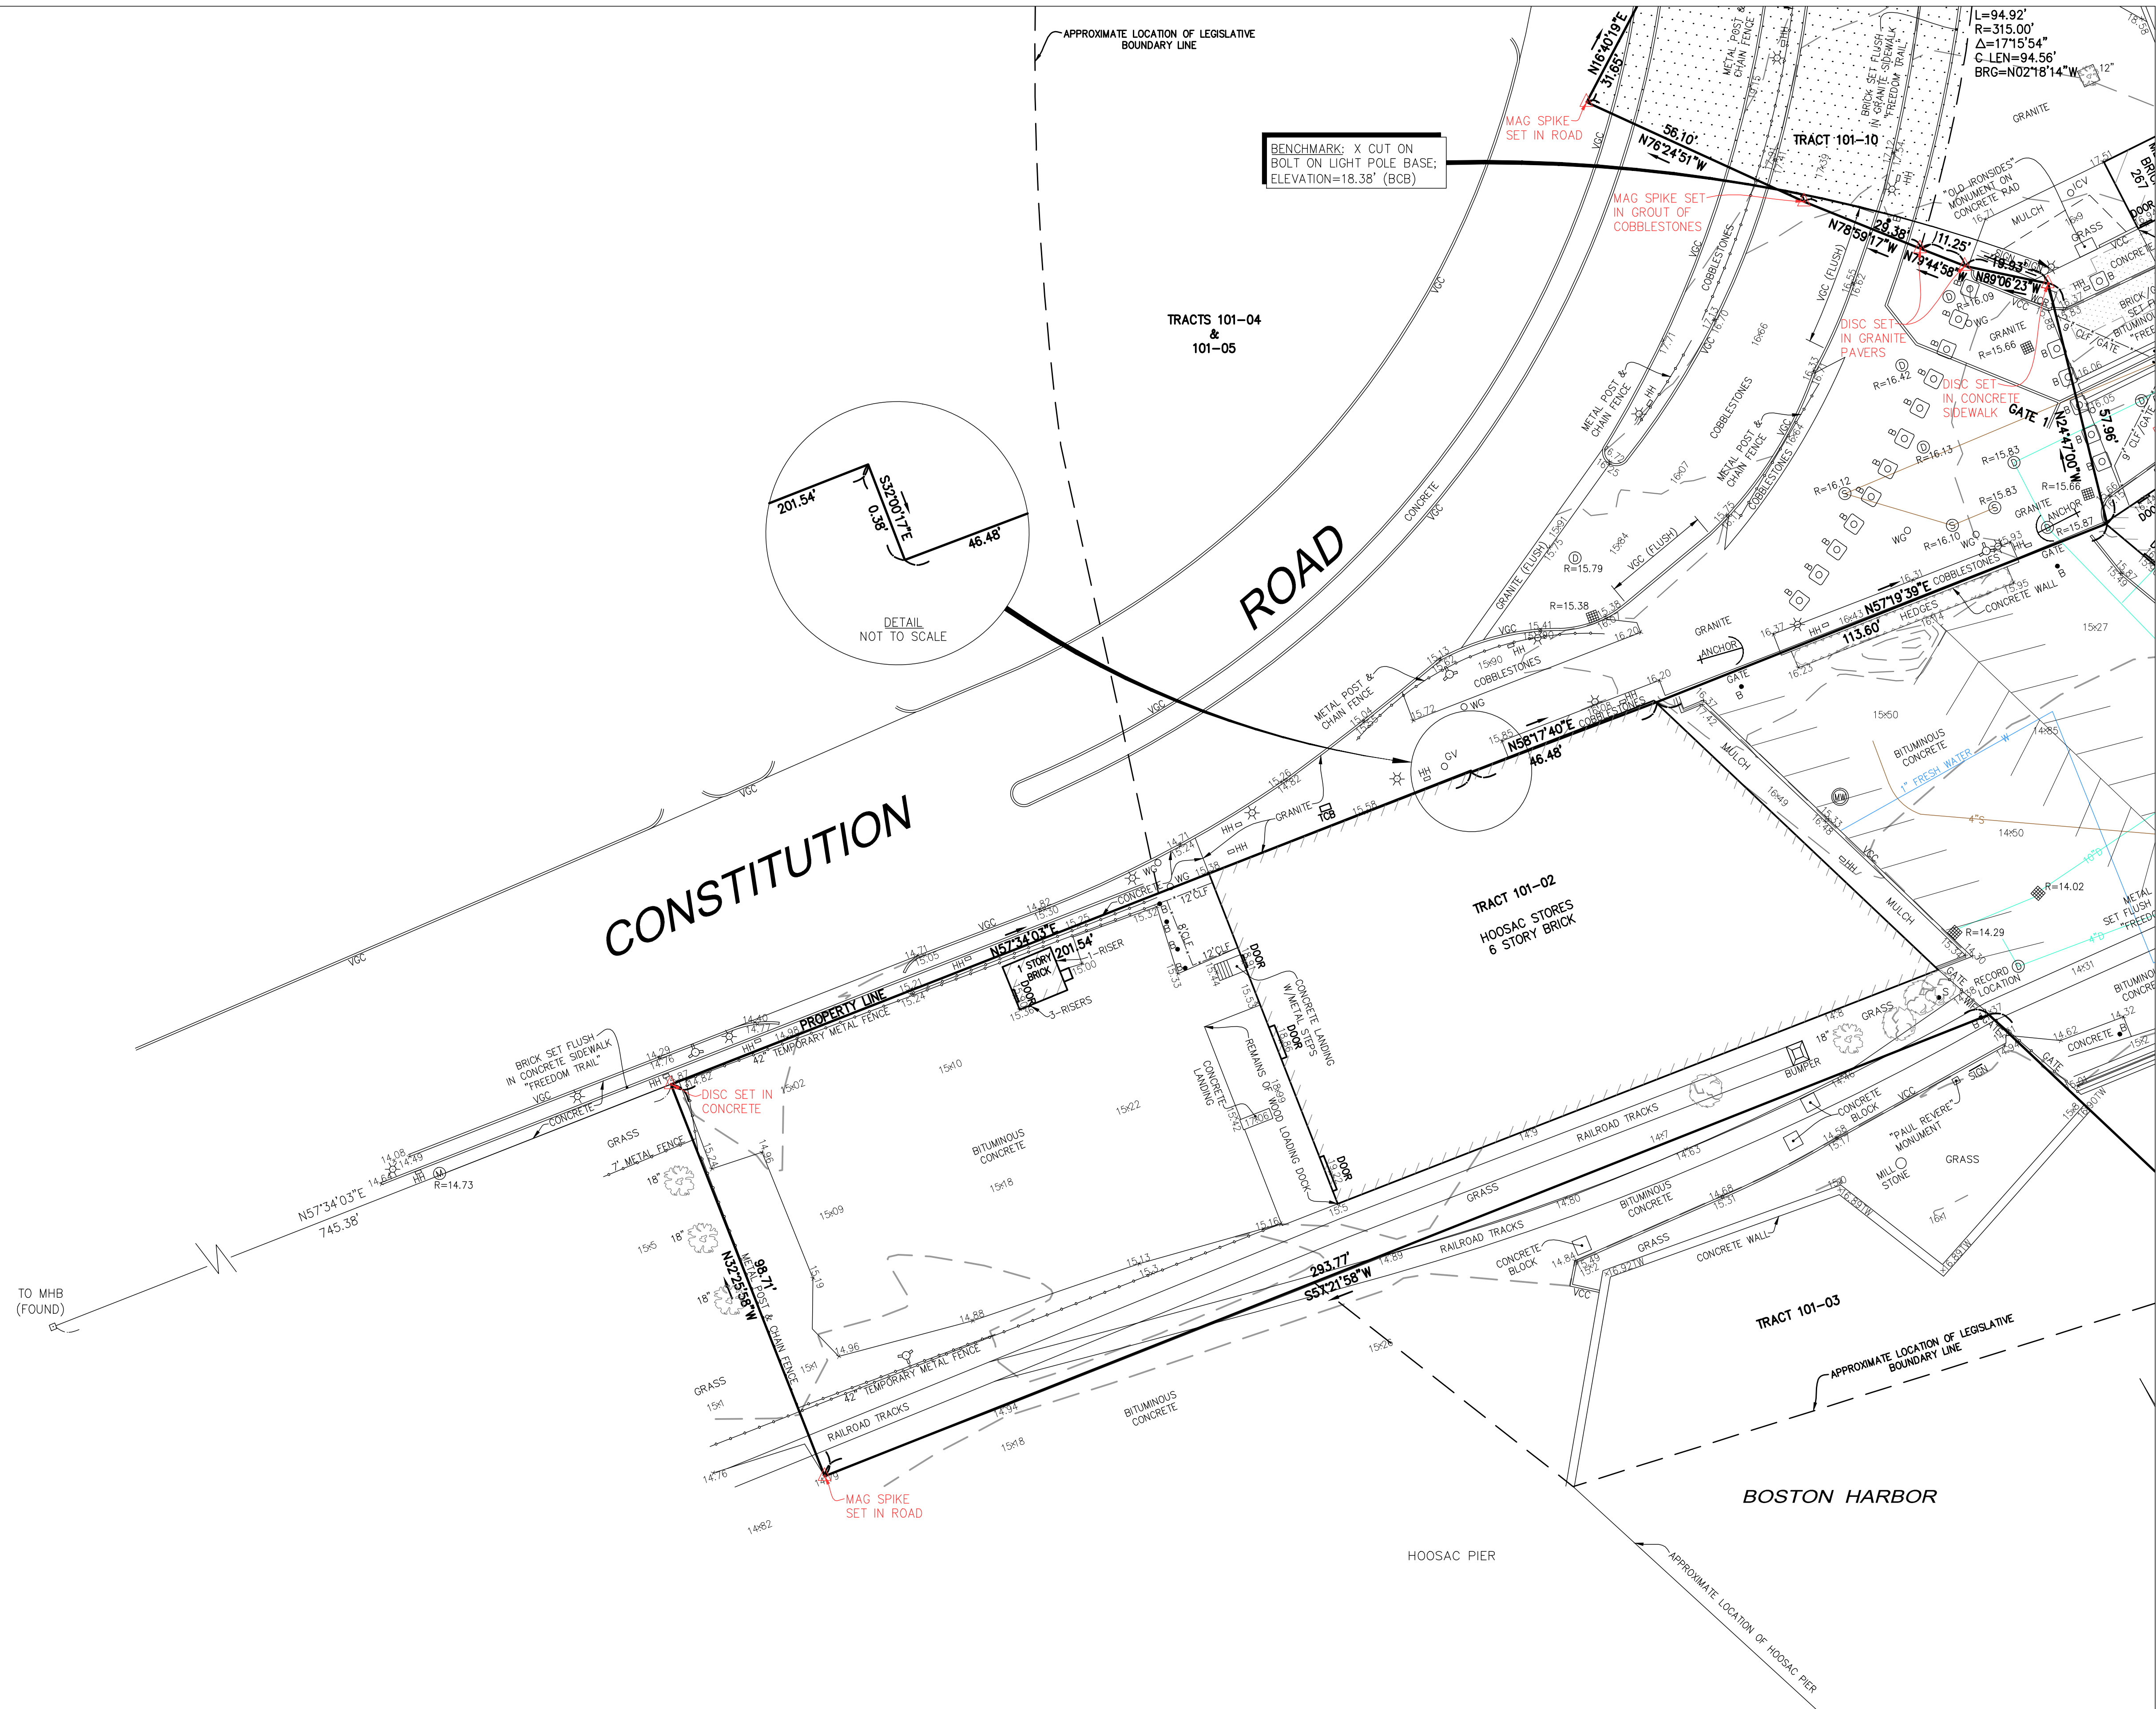

REVISIONS			BY	DATE	HORIZONTAL DATUM: NORTH AMERICAN DATUM OF 1983 VERTICAL DATUM: BOSTON CITY BASE	GRAPHIC SCALE 20 10 0 20 40 60 SCALE: 1"=20'	UNITED STATES DEPARTMENT OF THE INTERIOR NATIONAL PARK SERVICE DENVER SERVICE CENTER	A-E FIRM NITSCH ENGINEERING, INC BOSTON, MASSACHUSETTS	FIELD WORK:		EXISTING CONDITIONS CHARLESTOWN NAVY YARD BOSTON NATIONAL HISTORICAL PARK BOSTON, MASSACHUSETTS	PKG. NO. OF	SHEET 6 10	DRAWING NO. 457 62,361
									DRAWN: PAR DATE: 11/19/10	CHECKED: AJA				